


S01




S01

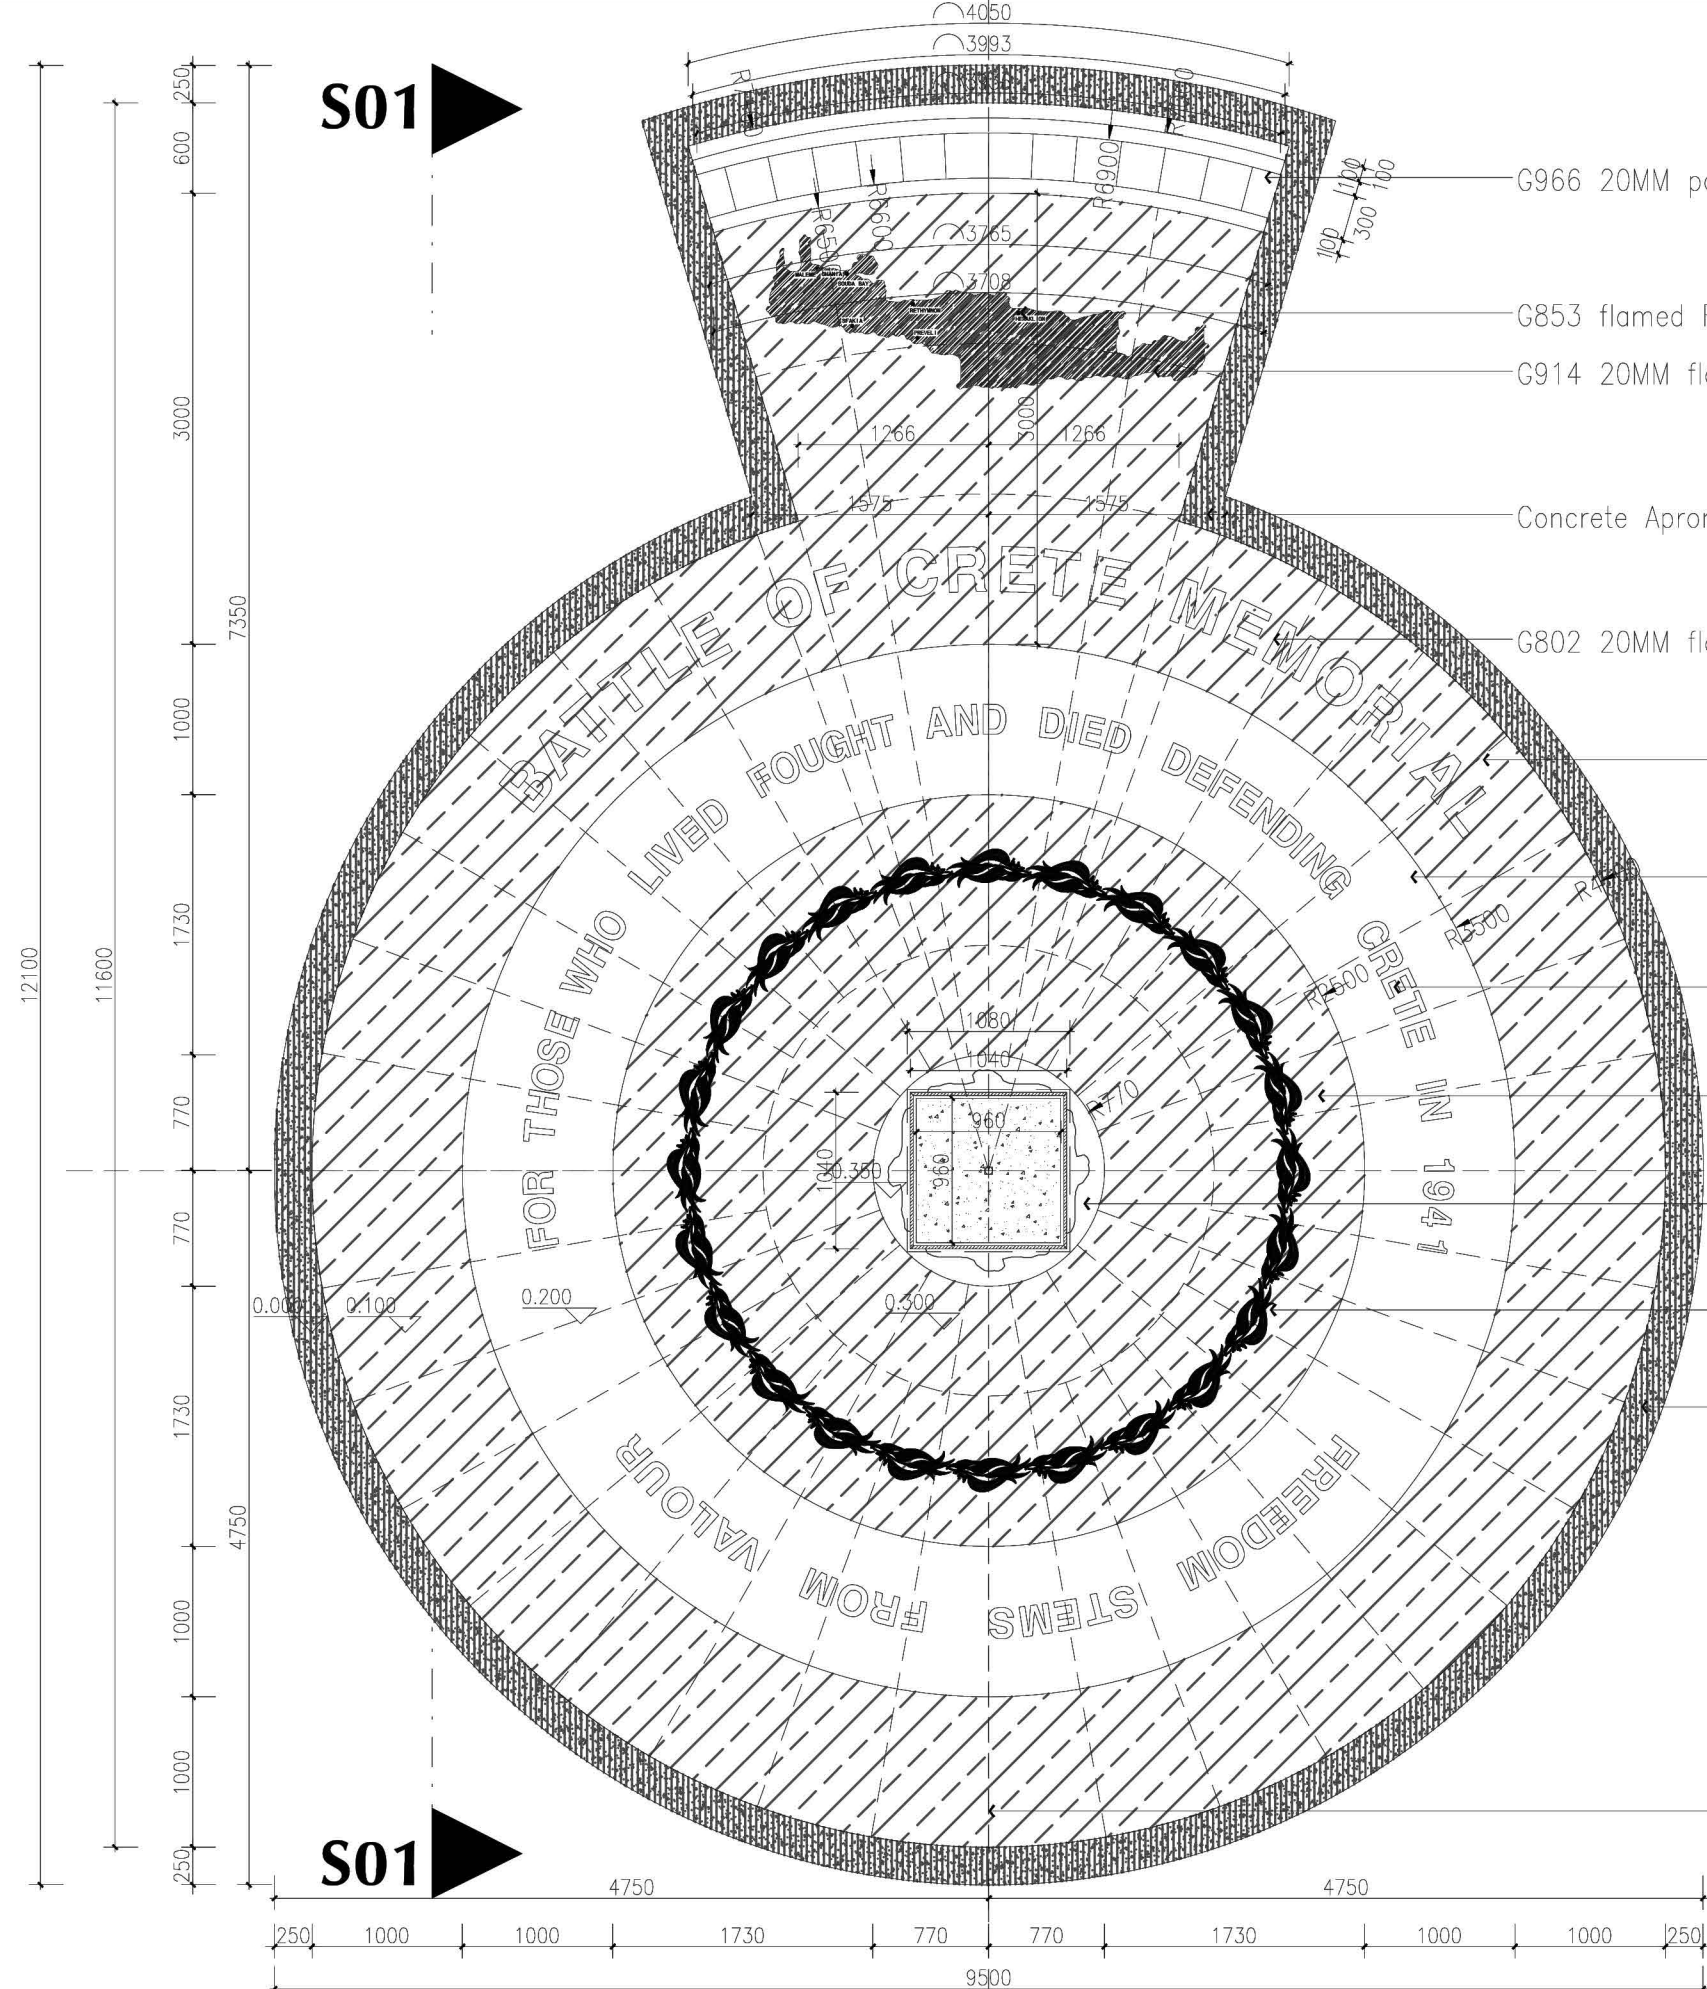

- G966 20MM polished Golden Yellow
- G853 flamed Royal white
- G914 20MM flamed Yanshan Green
- Concrete Apron

- G802 20MM flamed Black Galaxy (lettering)
- G966 20MM flamed Golden Yellow (FLOOR-A)
- G881 20MM flamed Mari Brown (FLOOR-B)
- G966 20MM flamed Golden Yellow
- G966 20MM flamed Golden Yellow (FLOOR-C)
- G881 20MM flamed Mari Brown
- G914 20MM flamed Yanshan Green
- CONCRETE APRON WIDTH 250 mm

Center line of coordinate axis

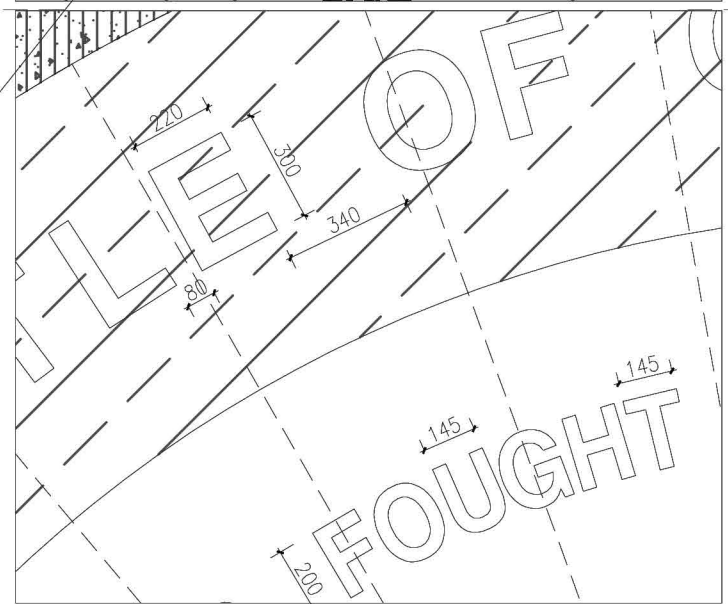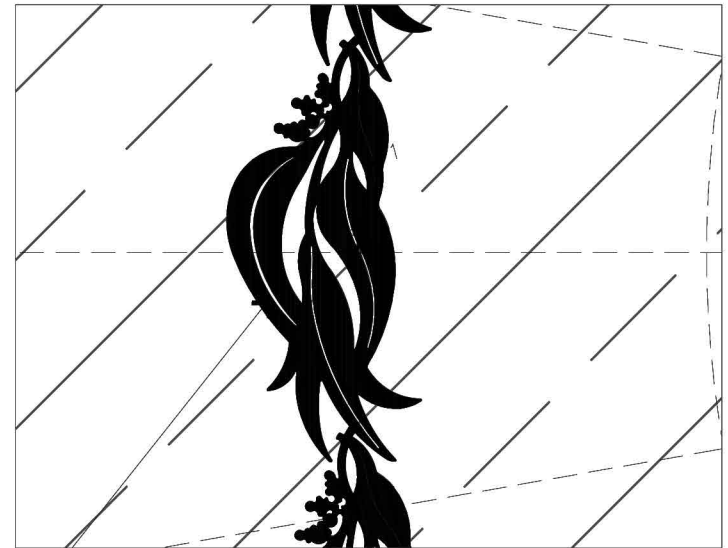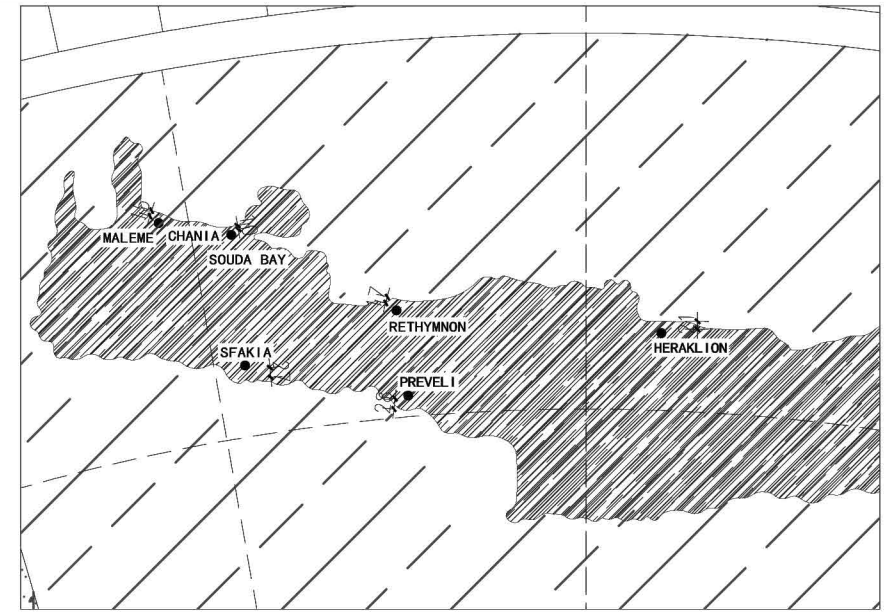

906 Reen Road  
Gidgegannup  
WA 6083

REVISIONS	DATE	REVISIONS	DATE
1		5	
2		6	
3		7	
4		8	

SCALE: 1:50

DATE: 11/11/2023

JOB NO: \_\_\_\_\_

DRAWING NO: P-01